

1 Parking Level
1 : 75


romanov romanov
 ARCHITECTS INCORPORATED
 DESIGNERS, URBANISTS, FUTURISTS
 375 PARKSIDE DRIVE, TORONTO, ONTARIO, CANADA
 M5R 2Z6, tel: (416)766-8750; fax: (416)766-8760

Seals:

 ONTARIO ASSOCIATION
 OF
 ARCHITECTS
 JOHN F. ROMANOV
 LICENCE
 3717

Drawings and specifications as instruments of service are the property of Romanov Romanov Architects Inc., the copyright in the same being reserved to them. No reproduction may be made without the permission of Romanov Romanov Architects Inc., and when made, must bear its name. All prints to be returned. This drawing must not be scaled.
 The contractor is to verify dimensions and data noted herein with conditions on the site and is held responsible for reporting any discrepancy to Romanov Romanov Architects Inc., for adjustment. This drawing is not to be used for building purpose until signed and sealed by the Consultant.

Revisions:			
No.	Date:	Particular:	By:


Revisions:			
No.	Date:	Particular:	By:

Drawing Issue:		
Date:	Particular:	By:
2019.06.20	CONCEPTUAL SITE PLAN	ND
2019.09.11	CONCEPTUAL SITE PLAN	ND
2019.09.16	CIVIL COORDINATION	ND
2019.09.18	ZONING AMENDMENT (REVIEW)	ND
2021.04.19	ZONING AMENDMENT SUBMISSION	ND

Drawing Issue:		
Date:	Particular:	By:

Project:
Corktown Co-Op
 Hamilton, ON
 Sheet Title:
Parking Level

Design:	Drawn:	Approved:
JR	ND	JR
Comm. No:	Sheet No:	
09.122	A1.00	

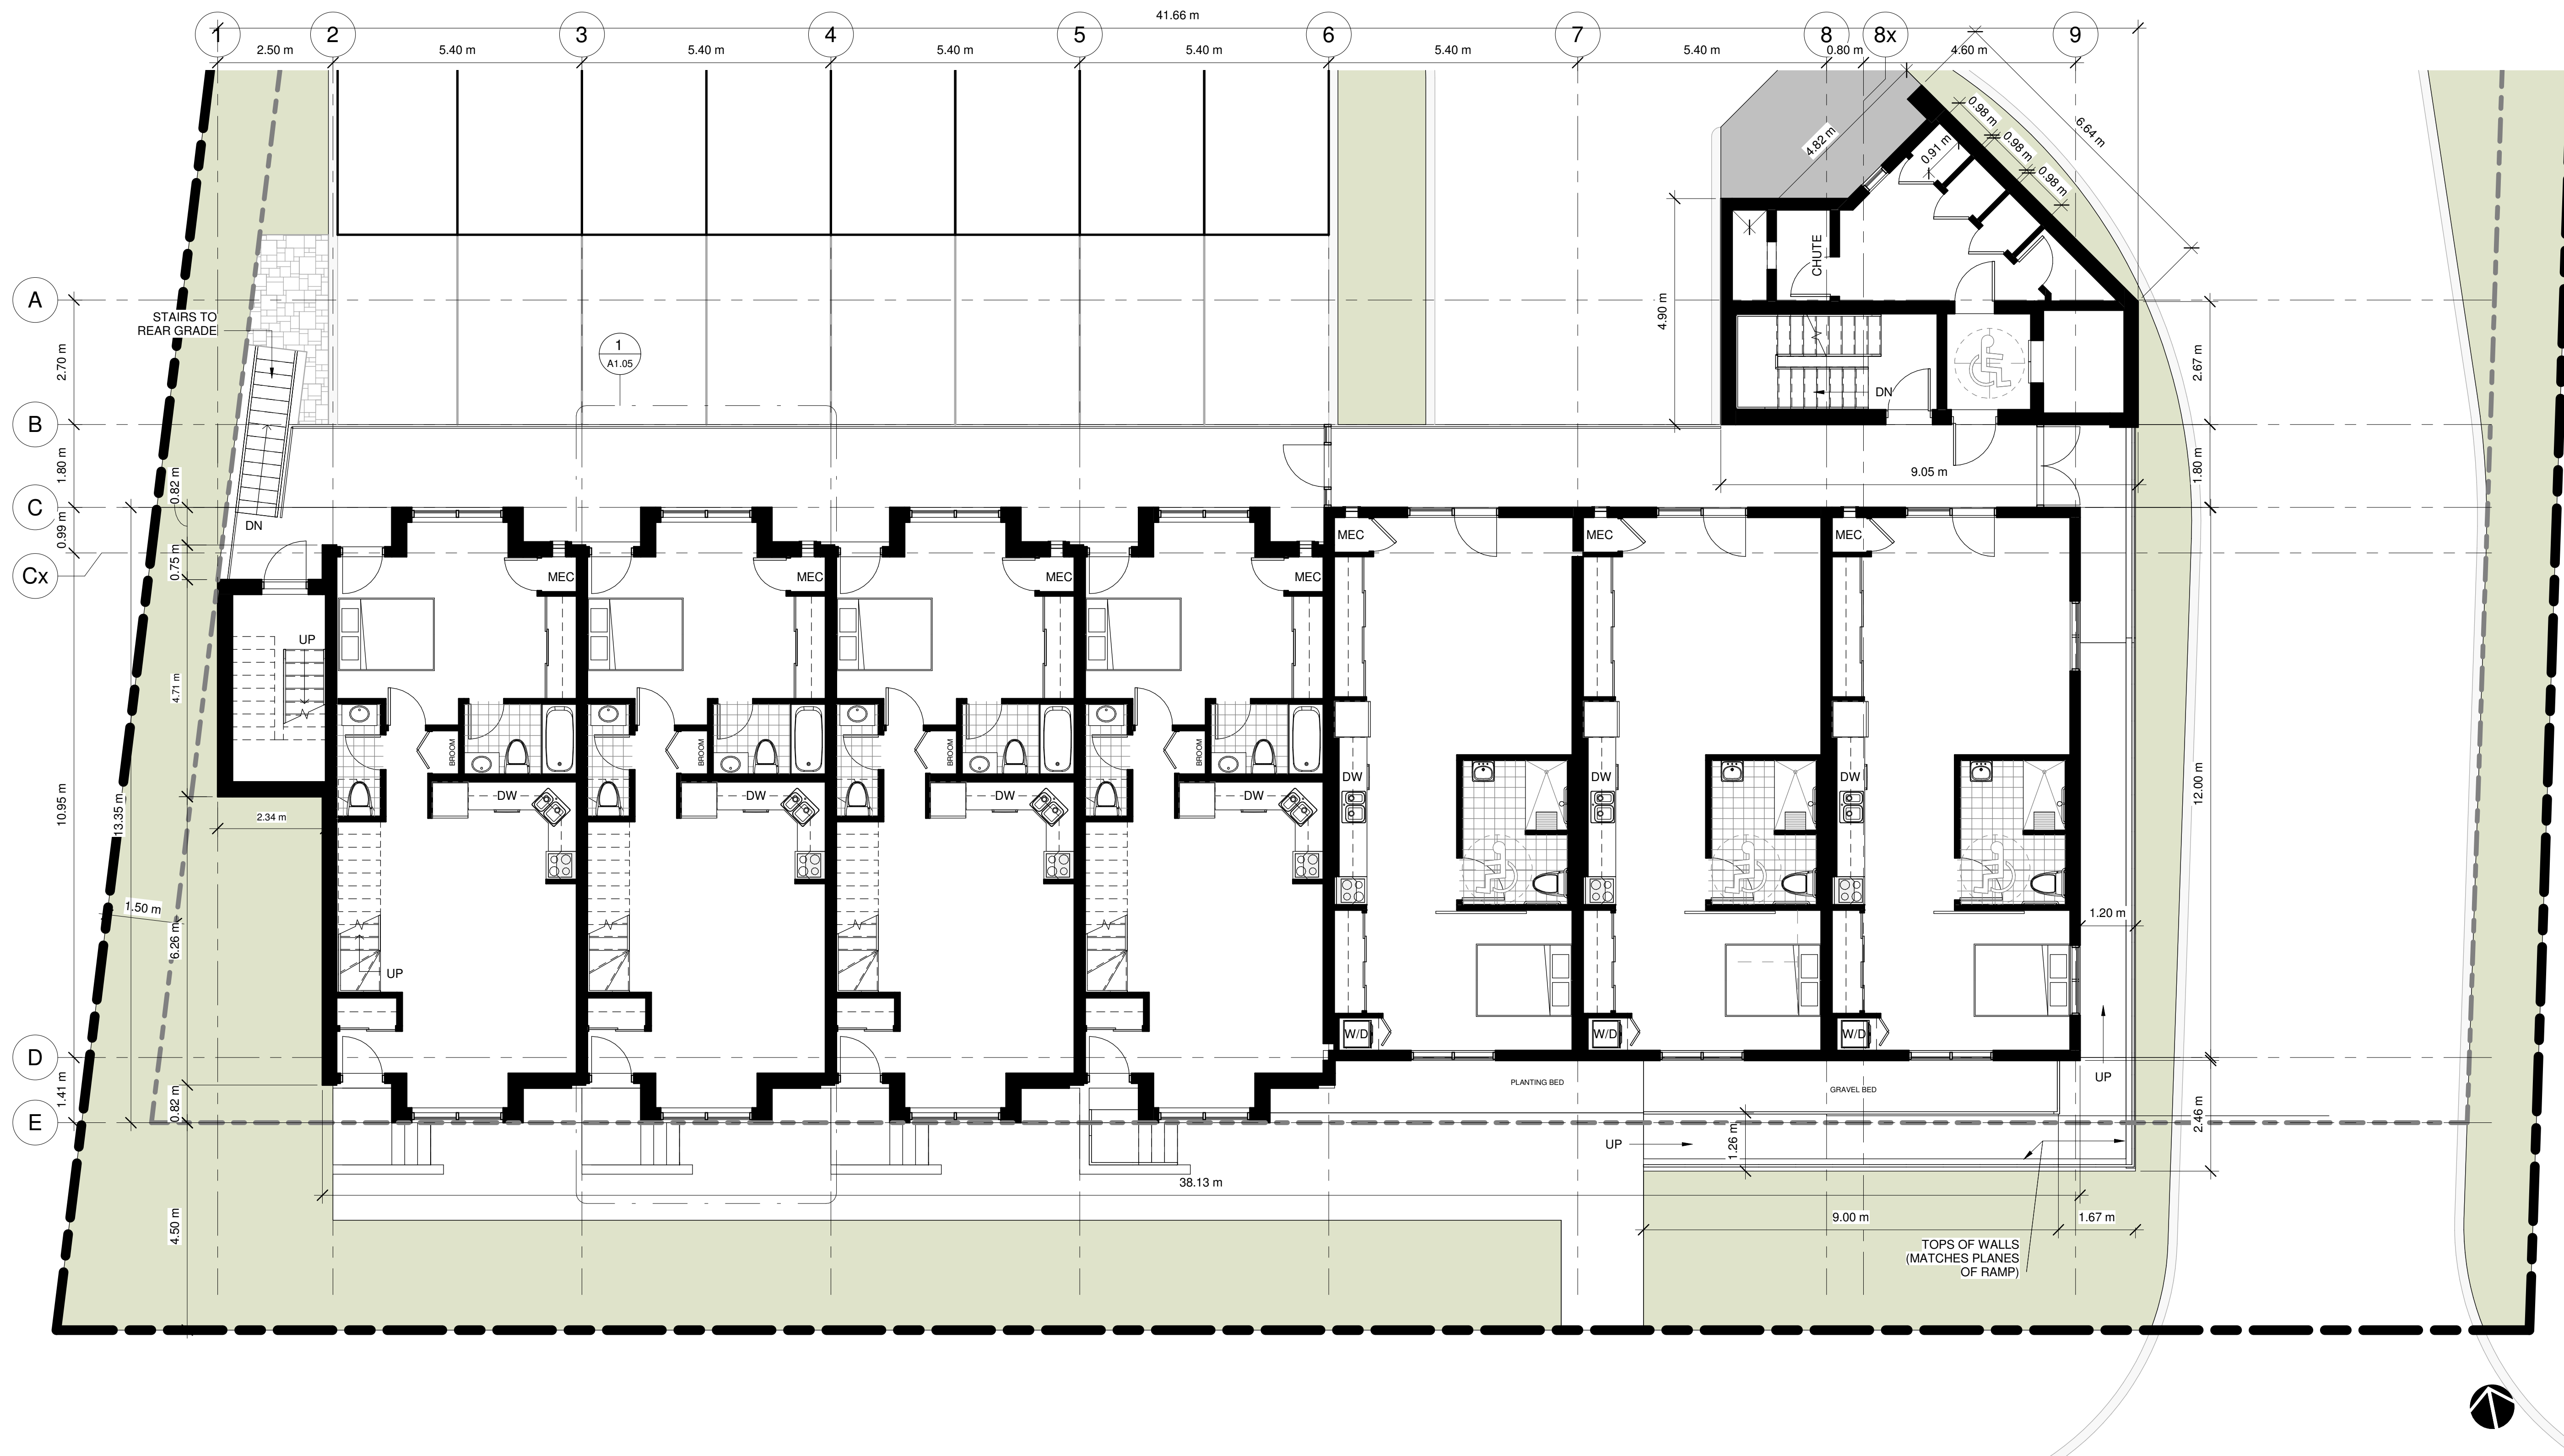

1 Ground Floor
1 : 75


romanov romanov
 ARCHITECTS INCORPORATED
 DESIGNERS, URBANISTS, FUTURISTS
 375 PARKSIDE DRIVE, TORONTO, ONTARIO, CANADA
 M5R 2Z6, tel: (416)766-8750; fax: (416)766-8760

Seals:

 ONTARIO ASSOCIATION
 OF
 ARCHITECTS
 JOHN F. ROMANOV
 LICENCE
 3717

Drawings and specifications as instruments of service are the property of Romanov Romanov Architects Inc., the copyright in the same being reserved to them. No reproduction may be made without the permission of Romanov Romanov Architects Inc., and when made, must bear its name. All prints to be returned. This drawing must not be scaled. The contractor is to verify dimensions and data noted herein with conditions on the site and is held responsible for reporting any discrepancy to Romanov Romanov Architects Inc., for adjustment. This drawing is not to be used for building purpose until signed and sealed by the Consultant.

Revisions:			
No.	Date:	Particular:	By:


Revisions:			
No.	Date:	Particular:	By:

Drawing Issue:		
Date:	Particular:	By:
2019.06.20	CONCEPTUAL SITE PLAN	ND
2019.09.11	CONCEPTUAL SITE PLAN	ND
2019.09.16	CIVIL COORDINATION	ND
2019.09.18	ZONING AMENDMENT (REVIEW)	ND
2021.04.19	ZONING AMENDMENT SUBMISSION	ND

Drawing Issue:		
Date:	Particular:	By:

Project:
Corktown Co-Op
 Hamilton, ON
 Sheet Title:
Ground Floor

Design:	Drawn:	Approved:
JR	ND	JR
Comm. No:	Sheet No:	
09.122	A1.01	

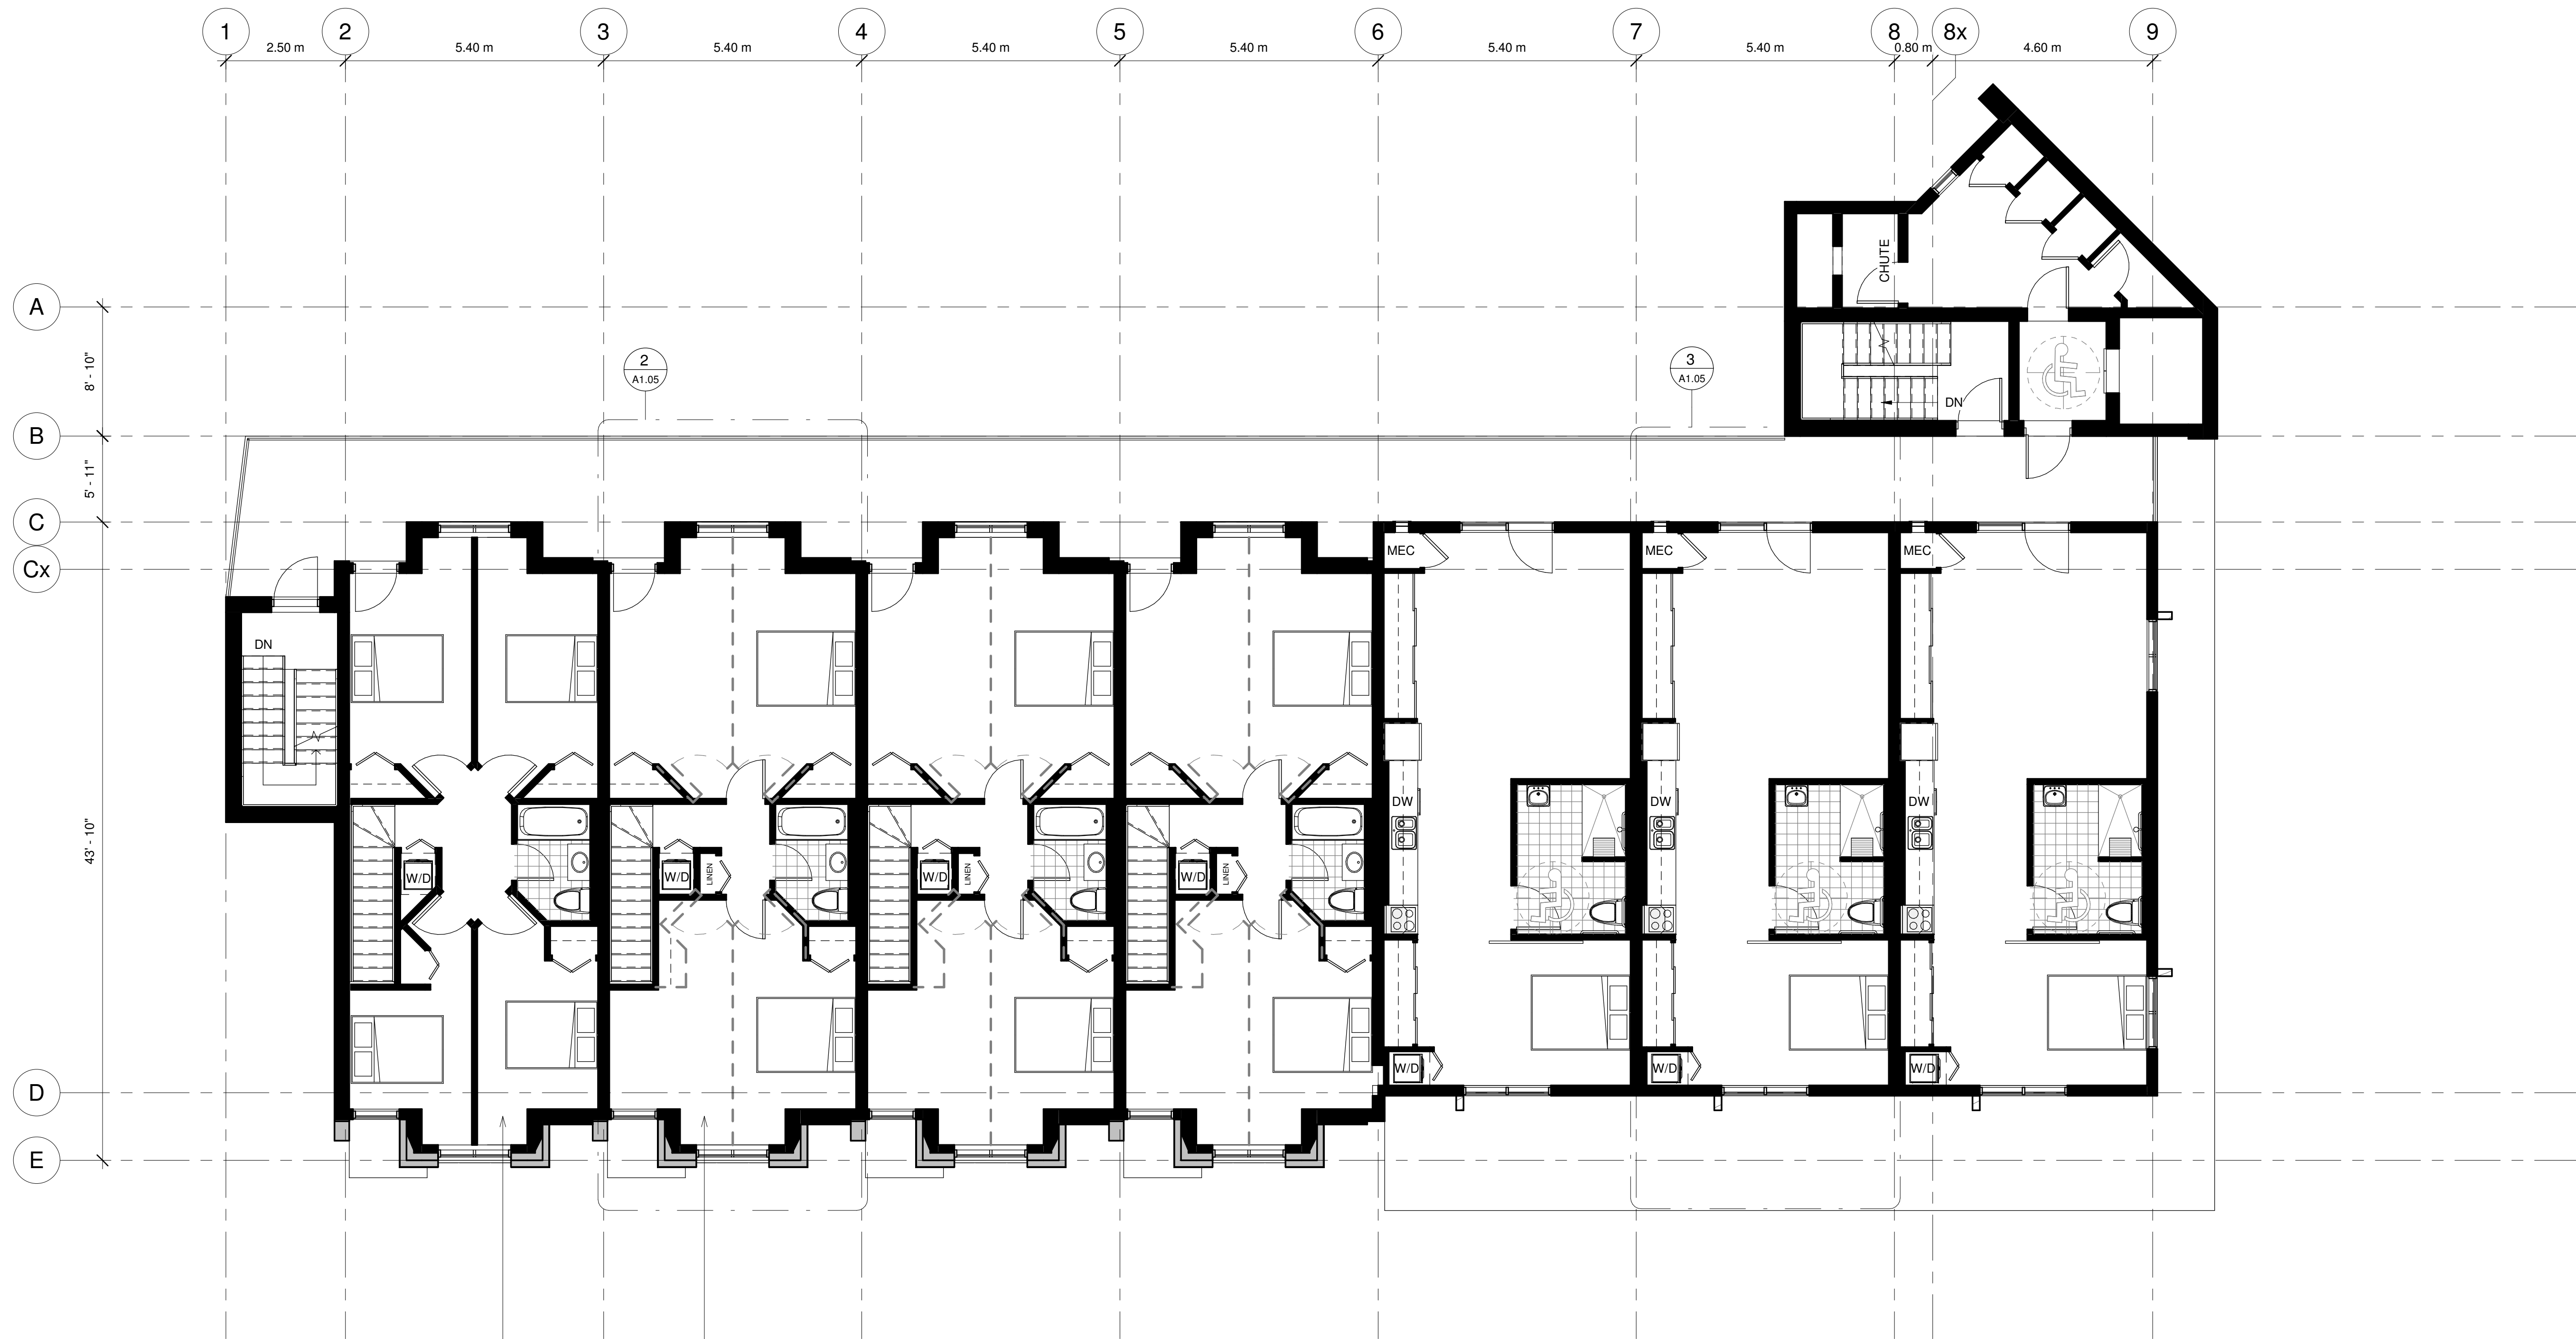

UNIT PLAN SHOWS COMPLETED RENOVATION TO 4 BEDROOMS

REMAINING 2 STOREY UNIT PLANS SHOW 2 BEDROOM CONFIGURATION WITH PATH OF 4 BEDROOM DIVIDERS SHOWN IN GREY - SEE 2, A1.05 FOR GREATER DETAIL

1 2nd Floor
1 : 75



Drawings and specifications as instruments of service are the property of Romanov Romanov Architects Inc., the copyright in the same being reserved to them. No reproduction may be made without the permission of Romanov Romanov Architects Inc., and when made, must bear its name. All prints to be returned. This drawing must not be scaled. The contractor is to verify dimensions and data noted herein with conditions on the site and is held responsible for reporting any discrepancy to Romanov Romanov Architects Inc., for adjustment. This drawing is not to be used for building purpose until signed and sealed by the Consultant.

Revisions:			
No.	Date:	Particular:	By:

Revisions:			
No.	Date:	Particular:	By:


Drawing Issue:		
Date:	Particular:	By:
2019.09.18	ZONING AMENDMENT (REVIEW)	ND
2021.04.19	ZONING AMENDMENT SUBMISSION	ND

Drawing Issue:		
Date:	Particular:	By:

Project:
Corktown Co-Op
Hamilton, ON

Sheet Title:
2nd Floor

Design: JR	Drawn: ND	Approved: JR
Comm. No: 09.122	Sheet No: A1.02	

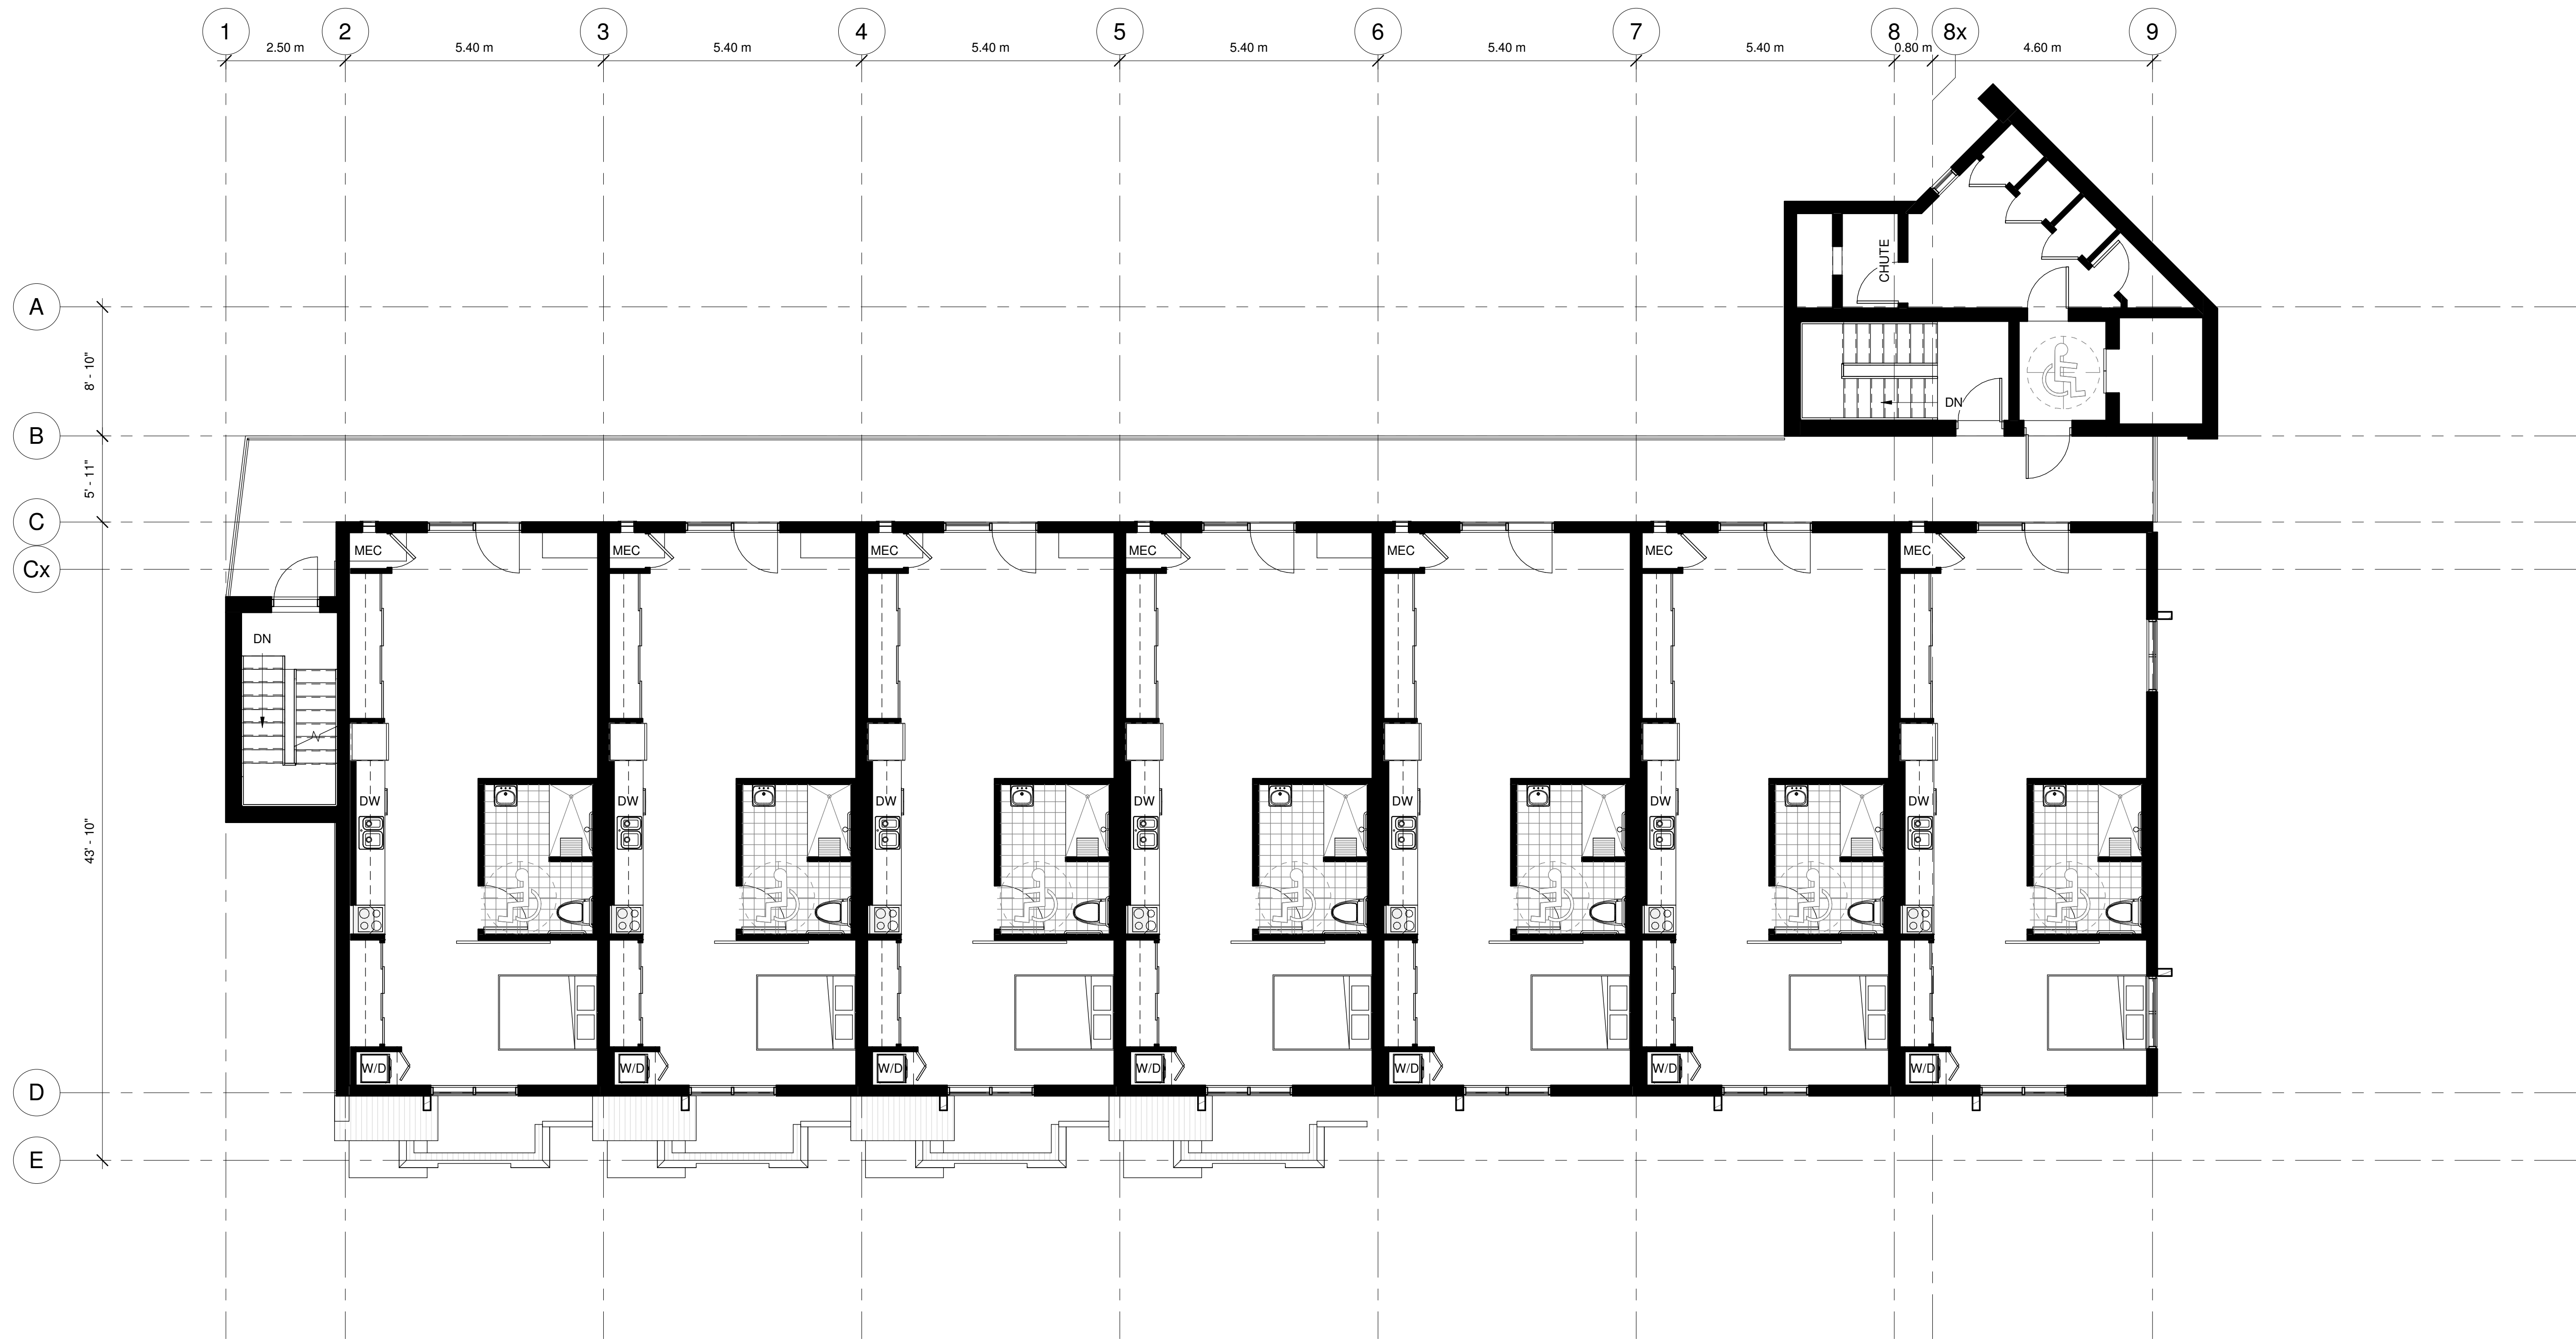

1 3rd Floor
1 : 75



Drawings and specifications as instruments of service are the property of Romanov Romanov Architects Inc., the copyright in the same being reserved to them. No reproduction may be made without the permission of Romanov Romanov Architects Inc., and when made, must bear its name. All prints to be returned. This drawing must not be scaled. The contractor is to verify dimensions and data noted herein with conditions on the site and is held responsible for reporting any discrepancy to Romanov Romanov Architects Inc., for adjustment. This drawing is not to be used for building purpose until signed and sealed by the Consultant.

Revisions:			
No.	Date:	Particular:	By:

Revisions:			
No.	Date:	Particular:	By:


Drawing Issue:		
Date:	Particular:	By:
2019.09.18	ZONING AMENDMENT (REVIEW)	ND
2021.04.19	ZONING AMENDMENT SUBMISSION	ND

Drawing Issue:		
Date:	Particular:	By:

Project:
Corktown Co-Op
Hamilton, ON

Sheet Title:
3rd Floor

Design: JR	Drawn: ND	Approved: JR
Comm. No: 09.122	Sheet No: A1.03	

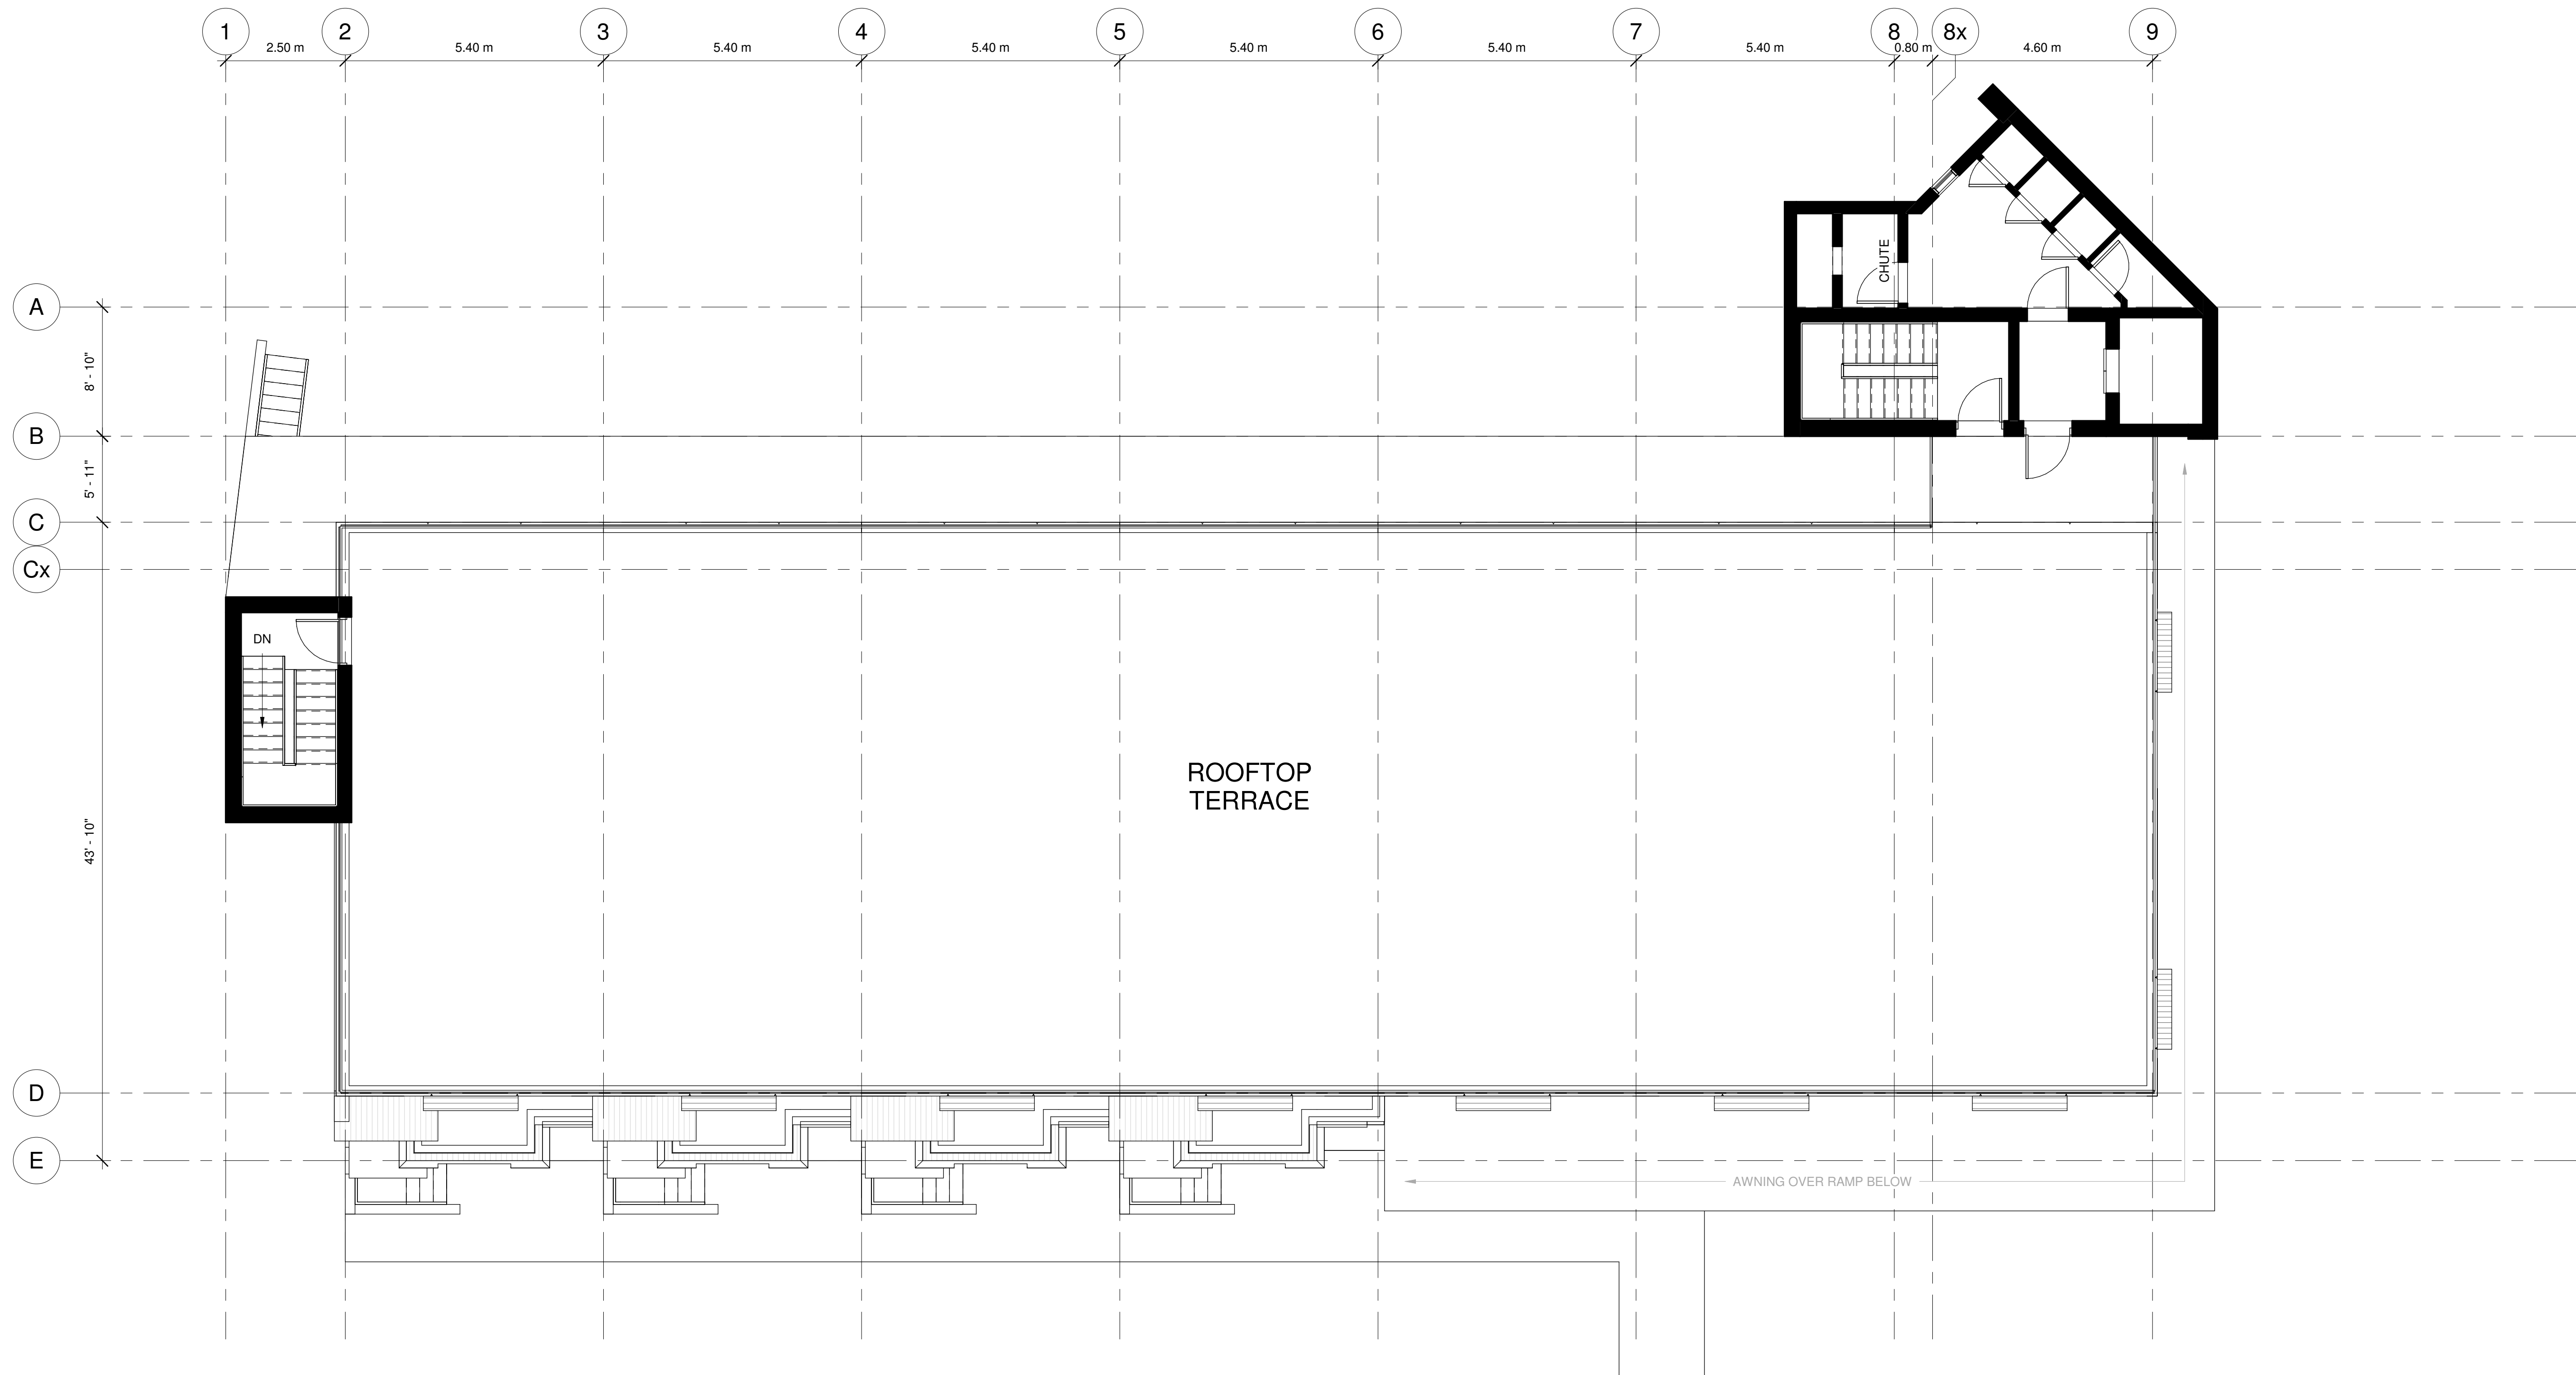

1 Terrace
1 : 75

romanov romanov
ARCHITECTS INCORPORATED
DESIGNERS, URBANISTS, FUTURISTS

375 PARKSIDE DRIVE, TORONTO, ONTARIO, CANADA
M5R 2Z6, tel: (416)766-8750; fax: (416)766-8760

Seals:

ONTARIO ASSOCIATION
OF
ARCHITECTS
JOHN F. ROMANOV
LICENCE
3717

Drawings and specifications as instruments of service are the property of Romanov Romanov Architects Inc., the copyright in the same being reserved to them. No reproduction may be made without the permission of Romanov Romanov Architects Inc., and when made, must bear its name. All prints to be returned. This drawing must not be scaled. The contractor is to verify dimensions and data noted herein with conditions on the site and is held responsible for reporting any discrepancy to Romanov Romanov Architects Inc., for adjustment. This drawing is not to be used for building purpose until signed and sealed by the Consultant.

Revisions:			
No.	Date:	Particular:	By:

Revisions:			
No.	Date:	Particular:	By:

Drawing Issue:		
Date:	Particular:	By:
2019.09.18	ZONING AMENDMENT (REVIEW)	ND
2021.04.19	ZONING AMENDMENT SUBMISSION	ND

Drawing Issue:		
Date:	Particular:	By:

Project:
Corktown Co-Op
Hamilton, ON

Sheet Title:
Terrace

Design: JR	Drawn: ND	Approved: JR
Comm. No: 09.122	Sheet No: A1.04	