


- Legend**
- EXISTING TREE TO REMAIN
  - EXISTING TREE TO BE REMOVED
  - TREE PROTECTION FENCING
  - TREE TAG NUMBER

- GENERAL NOTES:**
1. DRAWINGS NOT TO BE USED FOR CONSTRUCTION UNLESS AUTHORIZED BY THE LANDSCAPE ARCHITECT
  2. CONTRACTOR SHALL REPORT ANY DISCREPANCIES BETWEEN THE DRAWINGS AND SITE CONDITIONS PRIOR TO COMMENCEMENT OF THE WORK
  3. ALL UTILITY LOCATES ARE THE RESPONSIBILITY OF THE CONTRACTOR. HAND DIG WITHIN THE LIMITS RECOMMENDED BY THE SERVICE UTILITY. UTILITY CONFLICTS WITH PROPOSED TREE LOCATIONS MUST BE REPORTED IMMEDIATELY TO THE LANDSCAPE ARCHITECT
  4. BASE DRAWING PROVIDED BY TIM WELSH CONSULTING INC.
  5. VEGETATION INVENTORY BY GSP GROUP.
  6. LANDSCAPE DRAWINGS SHOW ENGINEERING INFORMATION FOR DESIGN PURPOSES ONLY. DO NOT CONSTRUCT ENGINEERING WORKS FROM THESE DRAWINGS.

**VEGETATION MANAGEMENT PLAN**  
 CHARLTON HOUSING CO-OP  
 HAMILTON, ON

ISSUED FOR SITE PLAN APPROVAL, NOT FOR CONSTRUCTION.

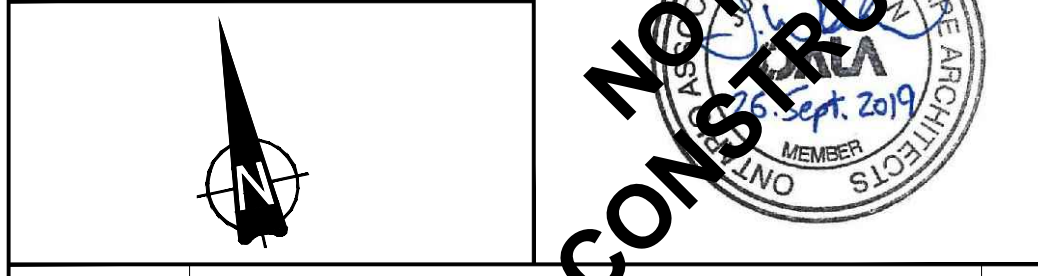

**NOT FOR CONSTRUCTION**

DATE	ISSUE	BY
Sept 26/19	Issued for SPA	RT

DATE	REVISIONS	BY

www.gspgroup.ca

Date: September 24, 2019 Drawn By: \_\_\_\_\_  
 Scale: 1:200 Project No.: 19132

**0.01**

