
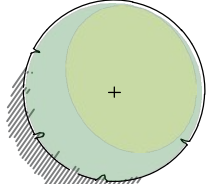
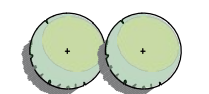





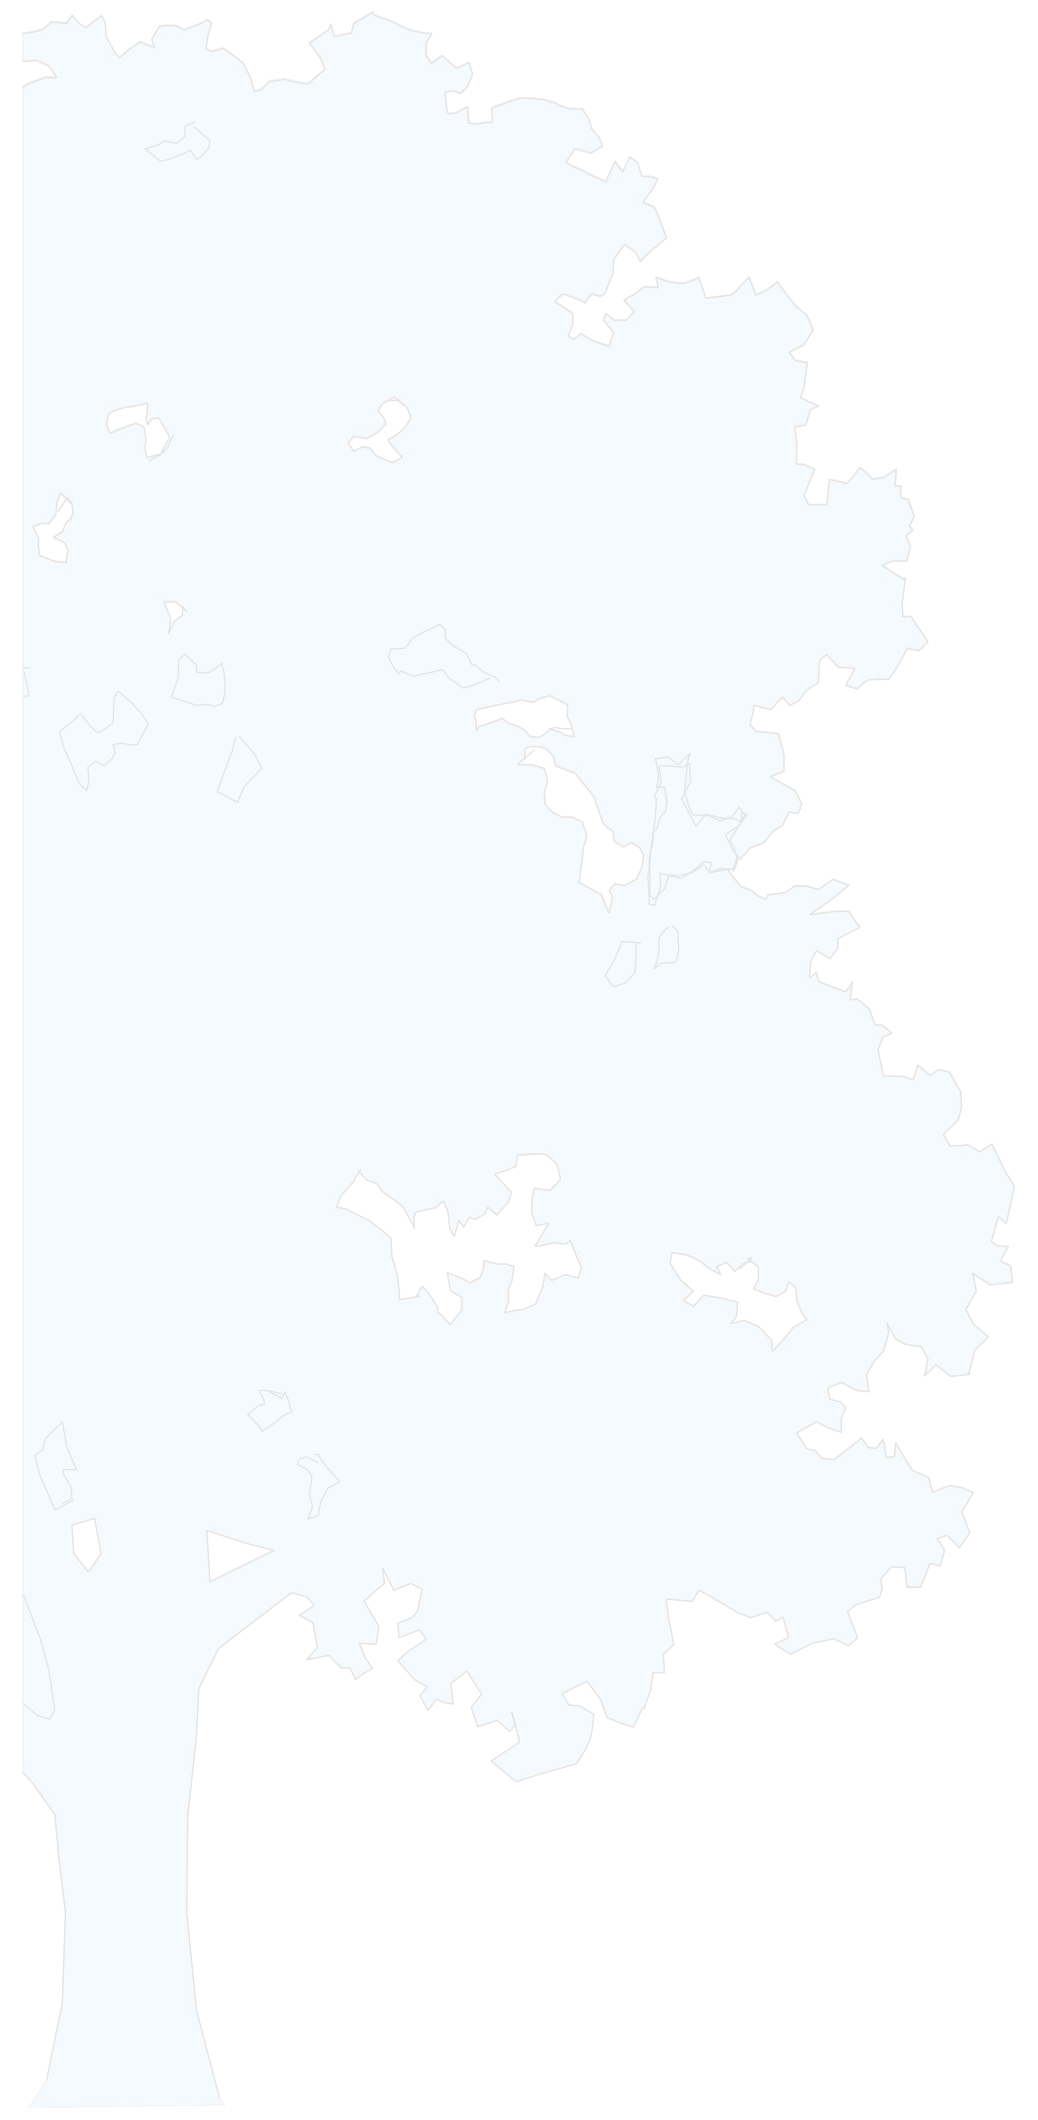


LEGEND

-  EXISTING PROPERTY LINE
-  PROPOSED DECIDUOUS TREE
-  PROPOSED DECIDUOUS SHRUBS
-  PROPOSED PAVED AREA
-  PROPOSED SODDED AREA
-  PROPOSED SAFETY SURFACE
-  PROPOSED BENCH SEATING
-  PROPOSED ARMOURSTONE BOULDERS



OMC LANDSCAPE ARCHITECTURE
 Innovative, outside thinking. SINCE 1984
 270 Sherman Avenue North, Suite 315-MILL, Hamilton, ON L8L 6N4
 Telephone: 905.681.7604 Fax: 905.681.2944 www.omcla.ca
 LANDSCAPE ARCHITECTURE ENVIRONMENTAL PLANNING RESOURCE ANALYSIS

ROYAL OAK - PHASE 3

MAY 2021

